




FRONT ELEVATION

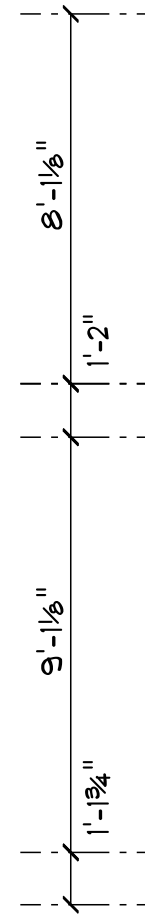

1ST FLOOR LAYOUT
1118 SQ FT

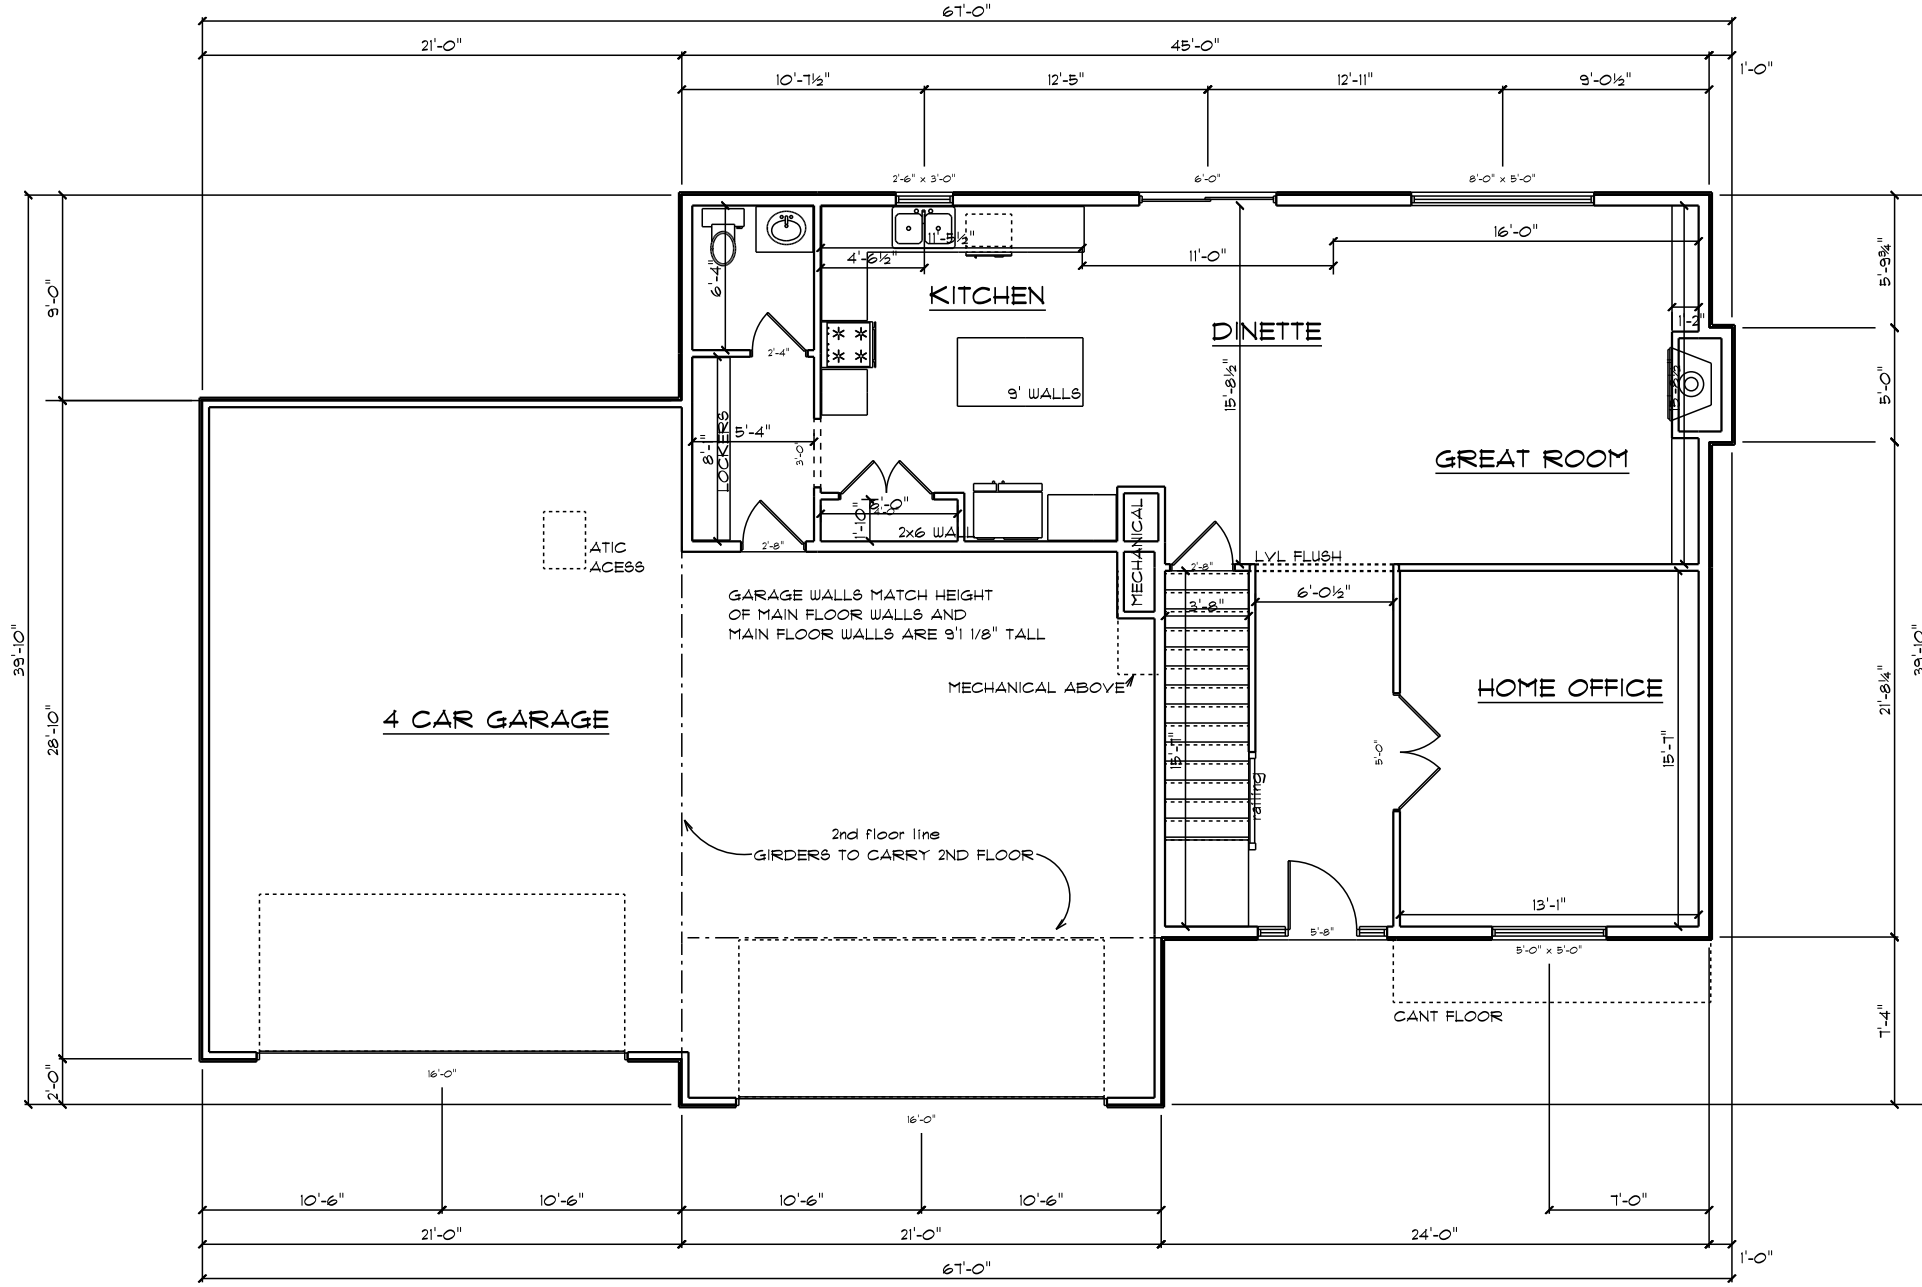

2ND FLOOR PLAN
1333 SQ FT

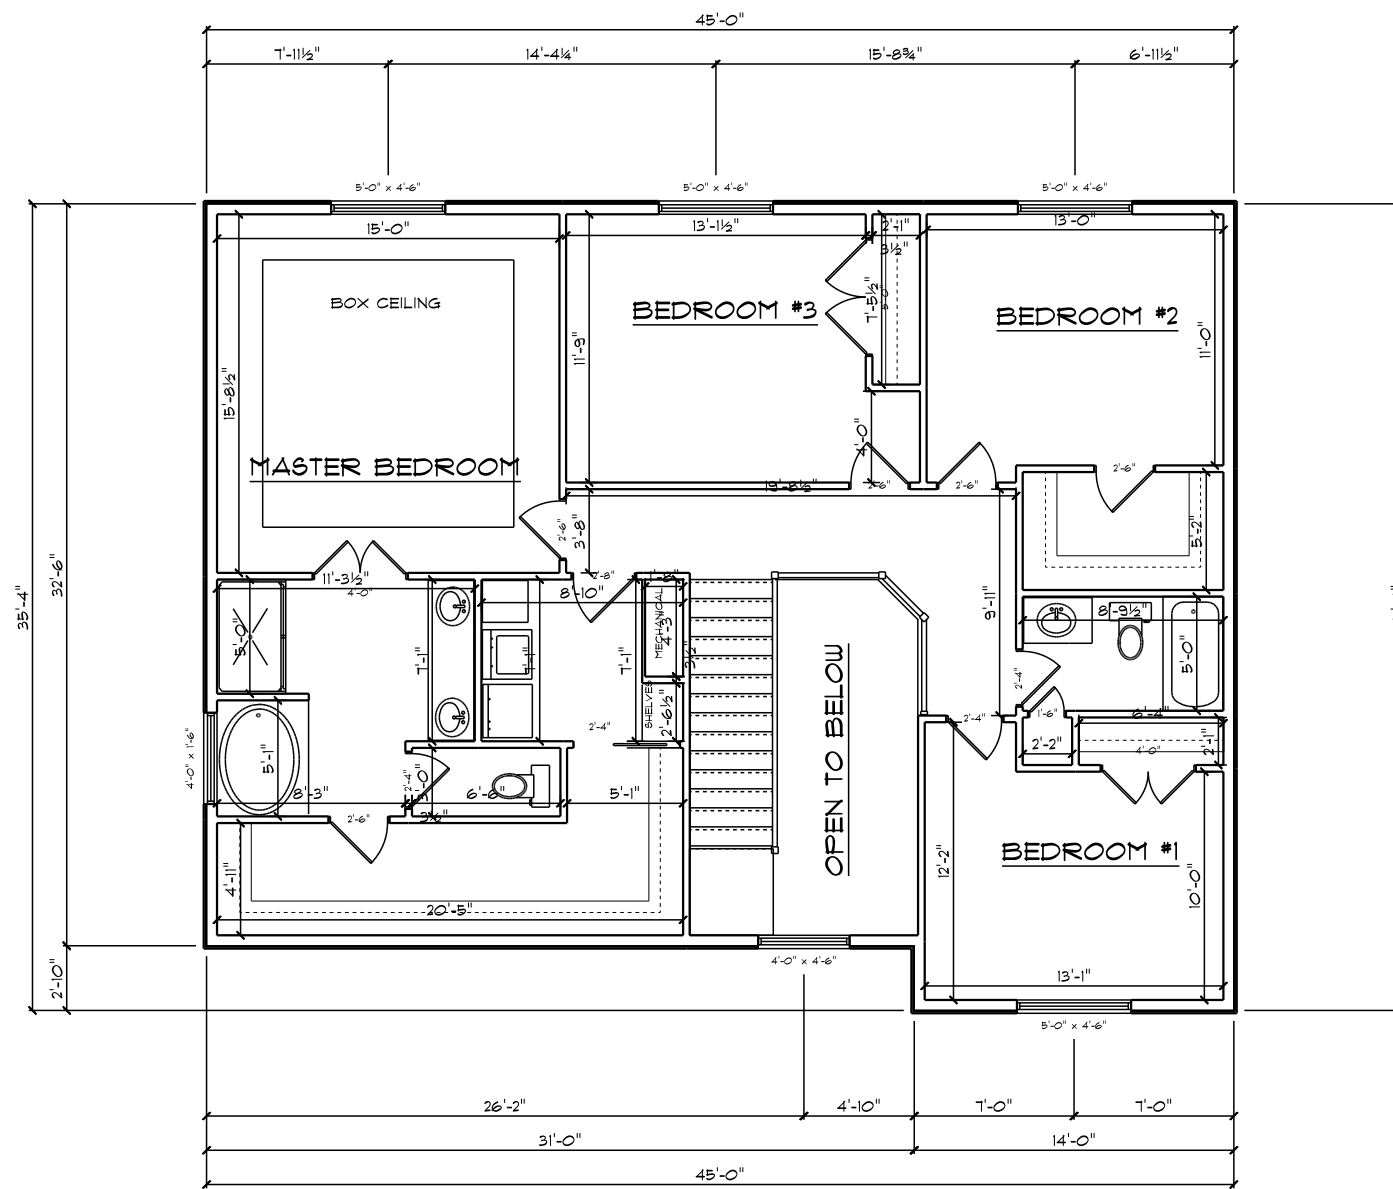

GARDNER HOMES
CUSTOM

SCALE 1/4" = 1'
DRAWN BY Steve
APPROVED Steve

WE ARE NOT STRUCTURAL OR CERTIFIED ENGINEERS.
WE MAKE NO WARRANTIES OR REPRESENTATIONS
EITHER EXPRESSED OR IMPLIED TO THE STRUCTURAL
PORTIONS OF THIS DESIGN. FOR QUESTIONS CONCERNING
STRUCTURAL QUALITY AND STRENGTH PLEASE REFER
THIS DRAWING TO A STRUCTURAL ENGINEER.

DATE August 02, 2016
REVISED
DRAWING#