

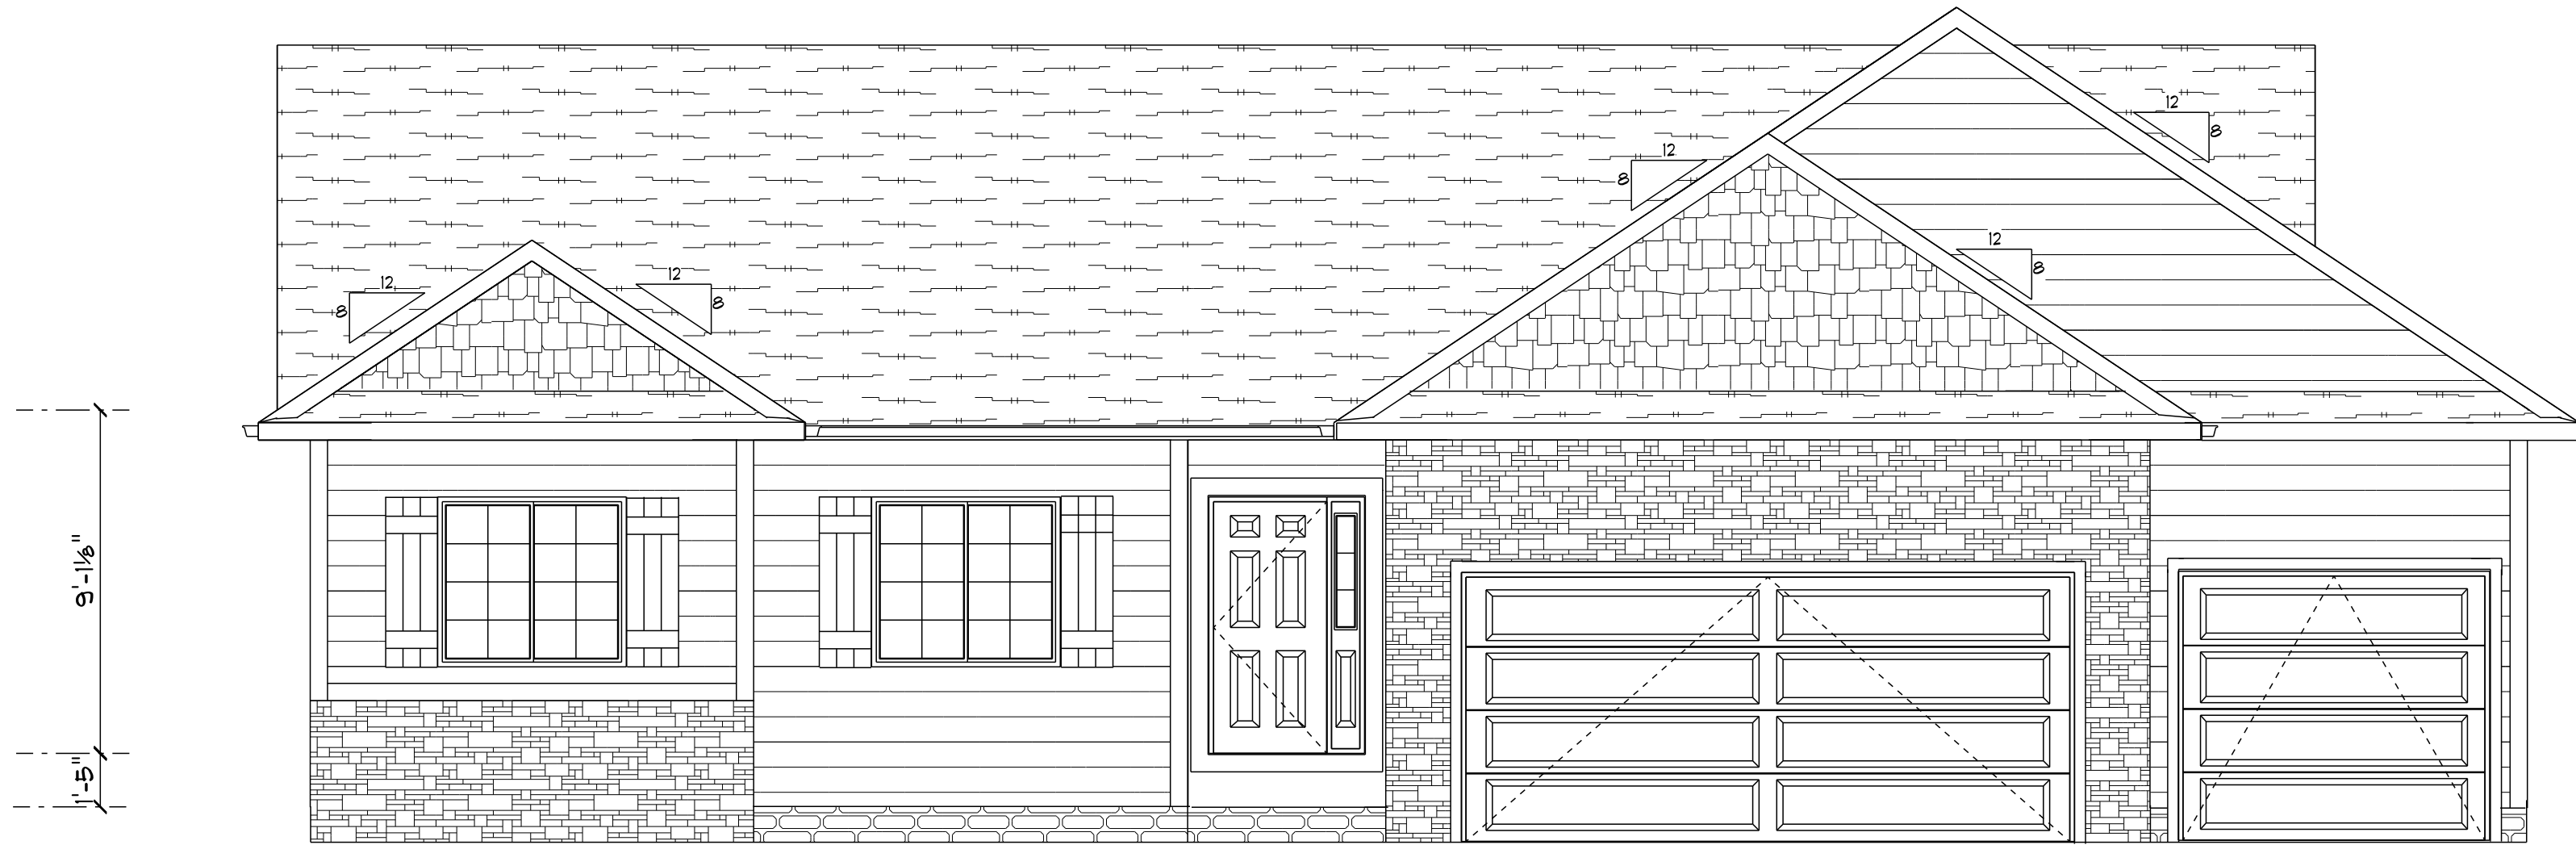


**FRONT ELEVATION**

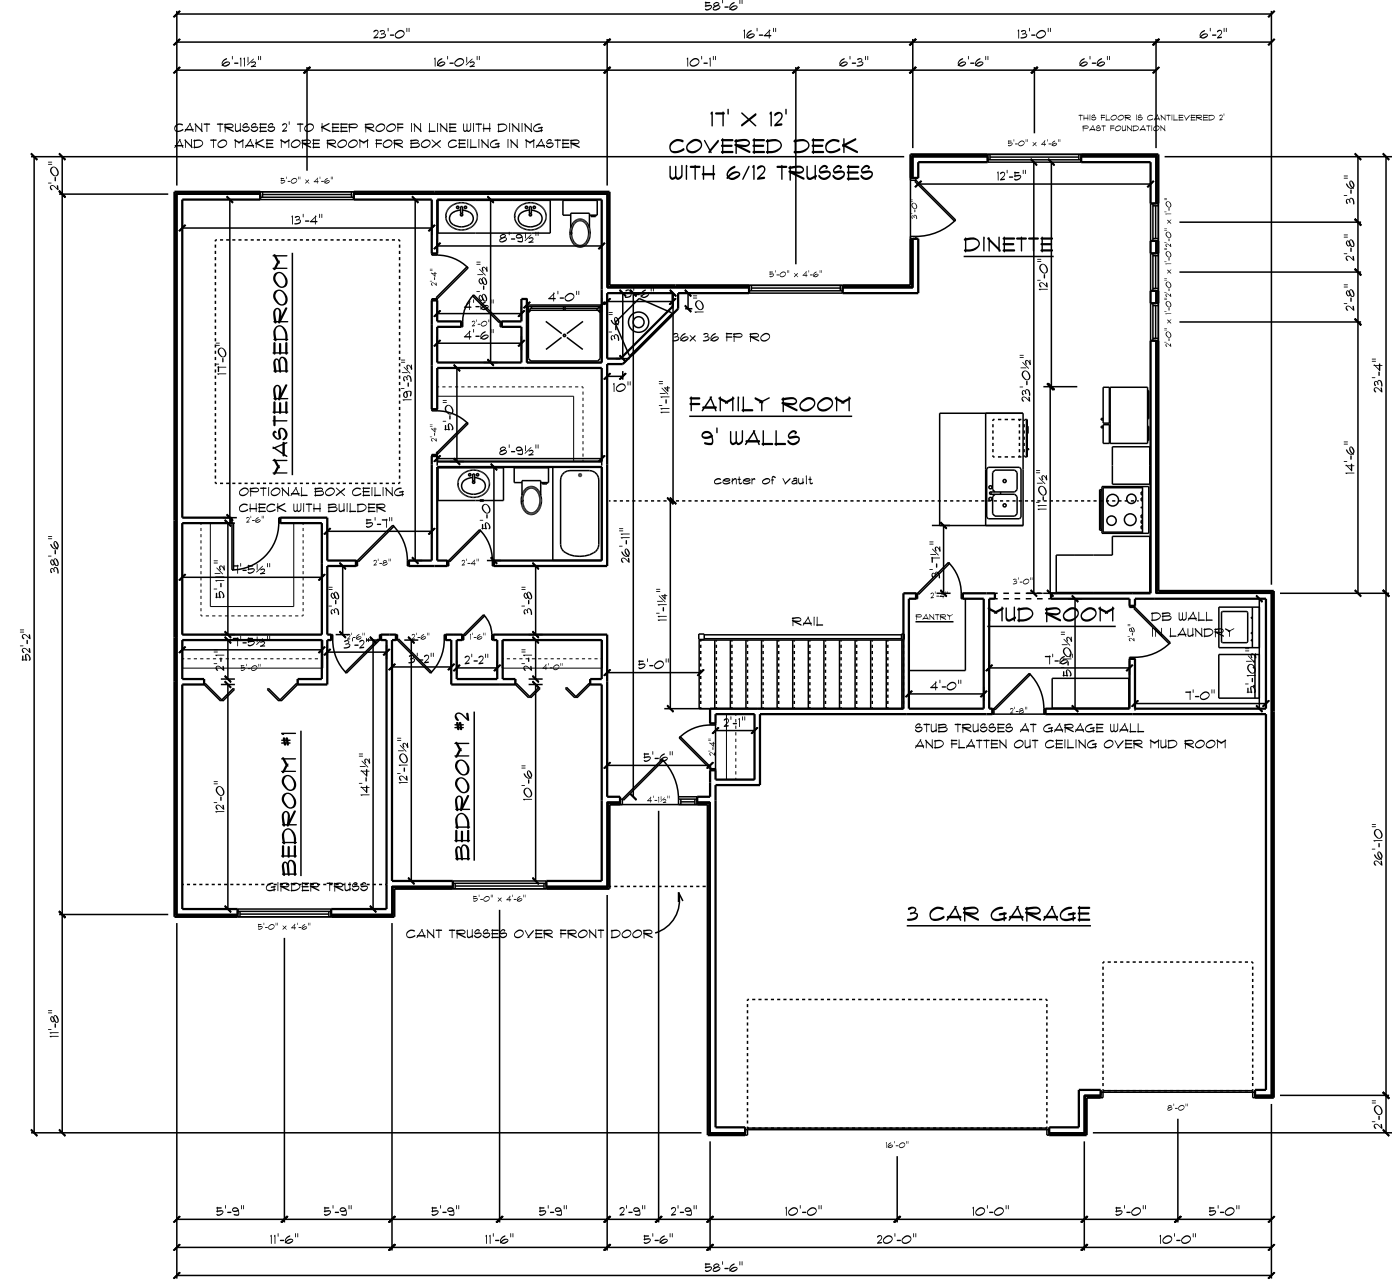

**BST FINISH 1070 SQ FT  
MAIN FLOOR 1703 SQ FT**

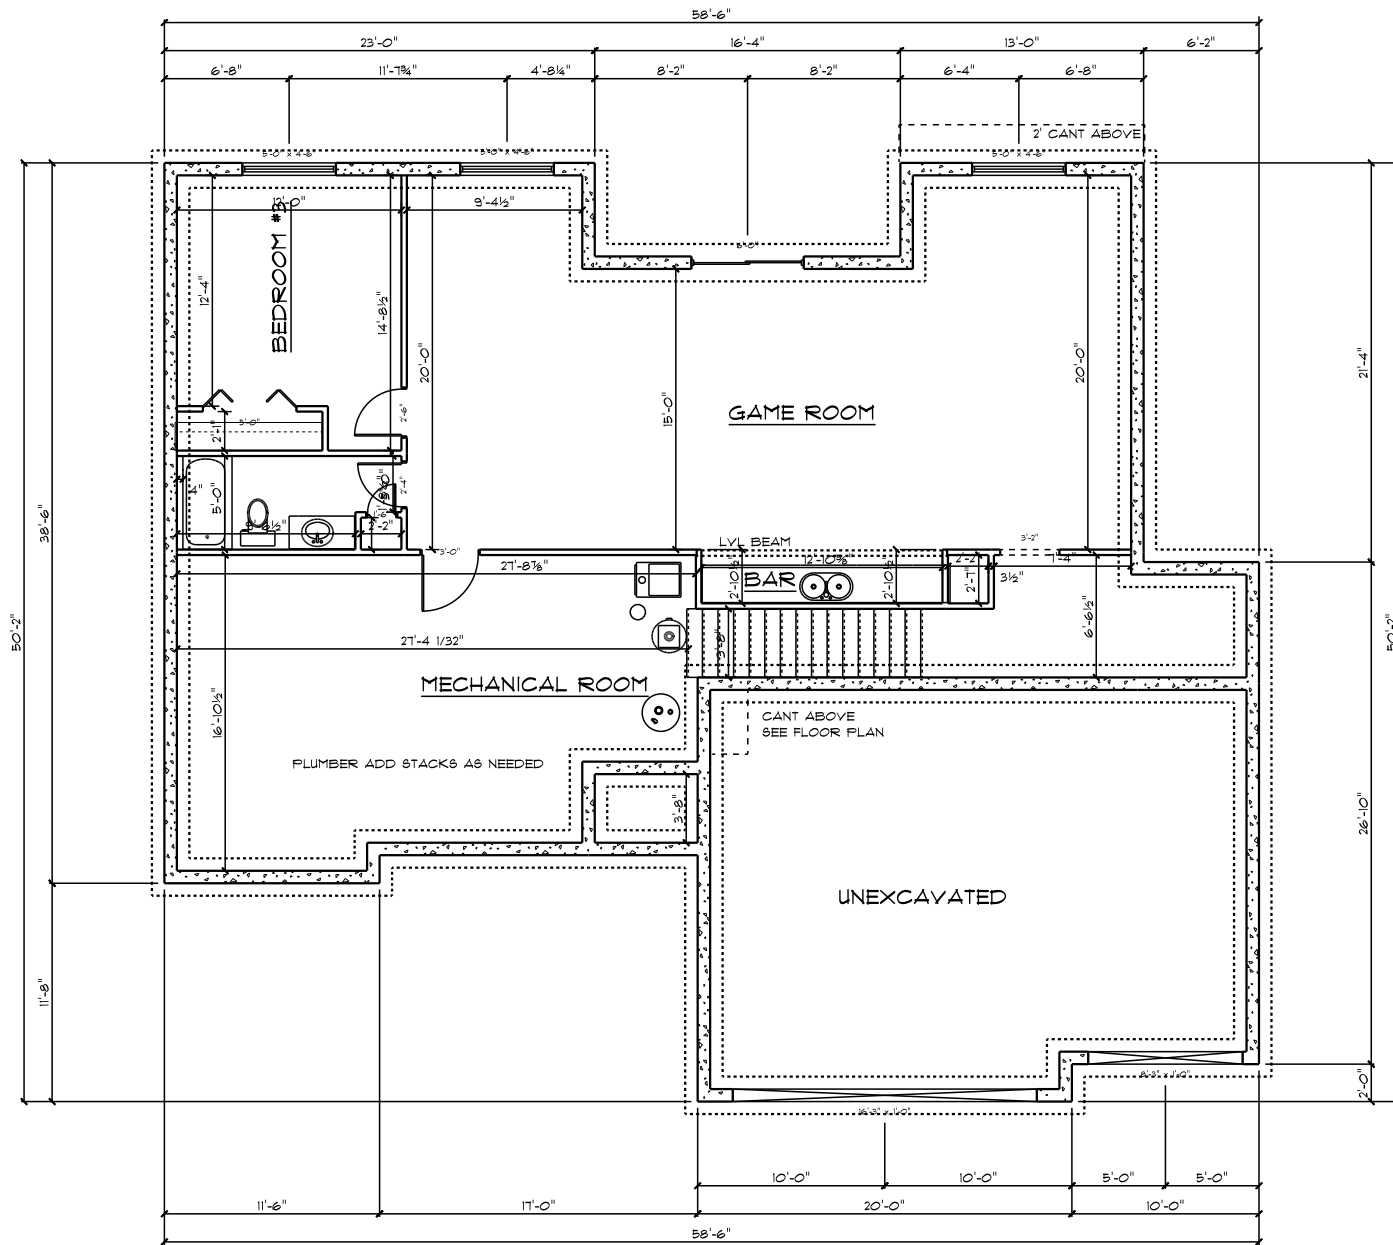

**WESLEY PLAN  
GARDNER HOMES**

SCALE DO NOT  
DRAWN BY Steve  
APPROVED Steve

WE ARE NOT STRUCTURAL OR CERTIFIED ENGINEERS.  
WE MAKE NO WARRANTIES OR REPRESENTATIONS  
EITHER EXPRESSED OR IMPLIED TO THE STRUCTURAL  
PORTIONS OF THIS DESIGN. FOR QUESTIONS CONCERNING  
STRUCTURAL QUALITY AND STRENGTH PLEASE REFER  
THIS DRAWING TO A STRUCTURAL ENGINEER.

DATE March 04, 2016  
REVISED  
DRAWING#